



**Applicable to lot 109 and 112
22 Campbell Street , Grantham Farm**

\$1,349,300

Land Size: **338 sqm**
House Size: **275 sqm**

Supreme Inclusions

- Fixed site costs & BASIX requirements.
- Cladding free full brick house.
- 2700mm ceiling height to ground floor.
- 2700mm ceiling height to first floor.
- Tiles on the ground floor.
- Hybrid floor first floor with high thick flooring with sound resistance underlay.
- Custom Designed staircase with timber steps.
- Glass Balustrade to stairs, void and balcony.
- 40mm stone benchtops featuring waterfall ends.
- Soft close kitchen drawers.
- Unlimited downlights throughout.
- Video Intercom.
- Full tile bathroom.


**Triple
Income
opportunity for
investors**

AREAS FOR BUILDERS		
Area	sq.m	sqrs
ALFRESCO	7.08	0.76
BALCONY	3.00	0.32
FF LIVING	94.21	10.15
GARAGE	17.82	1.92
GF LIVING	114.54	12.34
PORCH	3.00	0.32
STUDIO	36.29	3.91
TOTAL	275.94	29.73

PAGE 05

PAGE 05

- CARPET
- CONC
- LAMIN
- T1
- T2
- T3

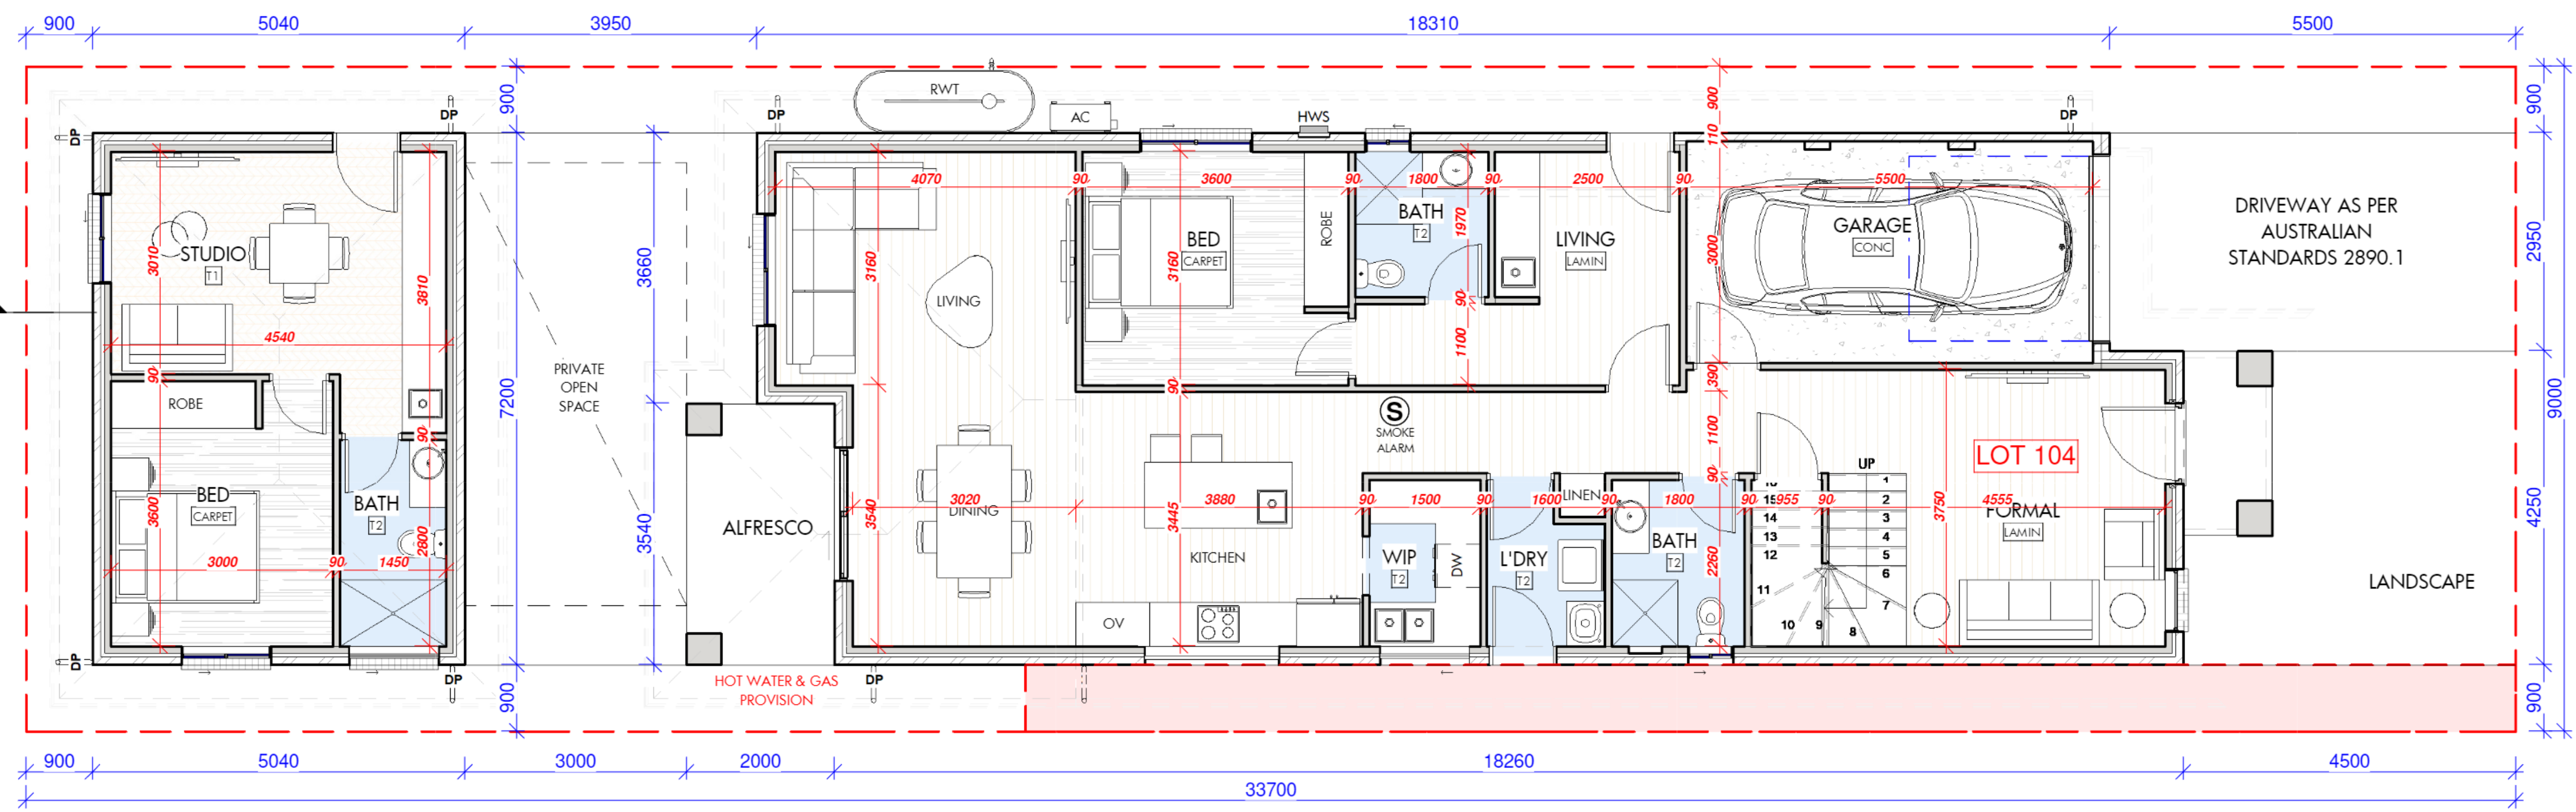

1 GROUND FLOOR

1 : 100

eco. factor Pty. Ltd
 MEMBER:
 bdaa
 BUILDING DESIGNERS
 ASSOCIATION OF AUSTRALIA


MEMBER:
 bdaa
 BUILDING DESIGNERS
 ASSOCIATION OF AUSTRALIA

BEFORE YOU DIG
 www.byda.com.au
 Zero Damage - Zero Harm

This drawing is the property of ECO.FACTOR PTY LTD and shall not be used in full or in part without consent of ECO.FACTOR PTY LTD

- Figured dimensions are to take preference over scaled dimensions.
 - Builder shall be held responsible to verify all dimensions/levels on site & notify any discrepancy to ECO.FACTOR PTY LTD
 - All materials are to be used in accordance with manufacturer's specifications and instructions and to comply with relevant Australian Standards.

THE FOLLOWING STANDARDS MAY BE REFERRED TO IN THIS DRAWING:
 AS 1288 GLASS IN BUILDINGS - SELECTION AND INSTALLATION
 AS 1428 DESIGN FOR ACCESS AND MOBILITY
 AS 1657 FIXED PLATFORMS, WALKWAYS, STAIRWAYS AND LADDERS
 AS 1688 MECHANICAL VENTILATION AND AIR-CONDITIONING
 AS 1670 AUTOMATIC FIRE DETECTION AND ALARM SYSTEM
 AS 1909 INSTALLATION OF TIMBER DOORSETS
 AS 2047 WINDOWS IN BUILDINGS - SELECTION AND INSTALLATION
 AS 2293 EMERGENCY ESCAPE LIGHTING AND EXIT SIGNS FOR BUILDINGS
 AS 2444 PORTABLE FIRE EXTINGUISHERS
 AS 3500 NATIONAL PLUMBING AND DRAINAGE
 AS 3600 CONCRETE STRUCTURES
 AS 3700 MASONRY STRUCTURES
 AS 3740 WATERPROOFING OF DOMESTIC WET AREAS
 AS 4100 STEEL STRUCTURES
 AS 4254 DUCTWORK FOR AIR-HANDLING SYSTEMS IN BUILDINGS
 AS 3610 FORMWORK FOR CONCRETE
 OTHER ALTERNATIVE SOLUTION

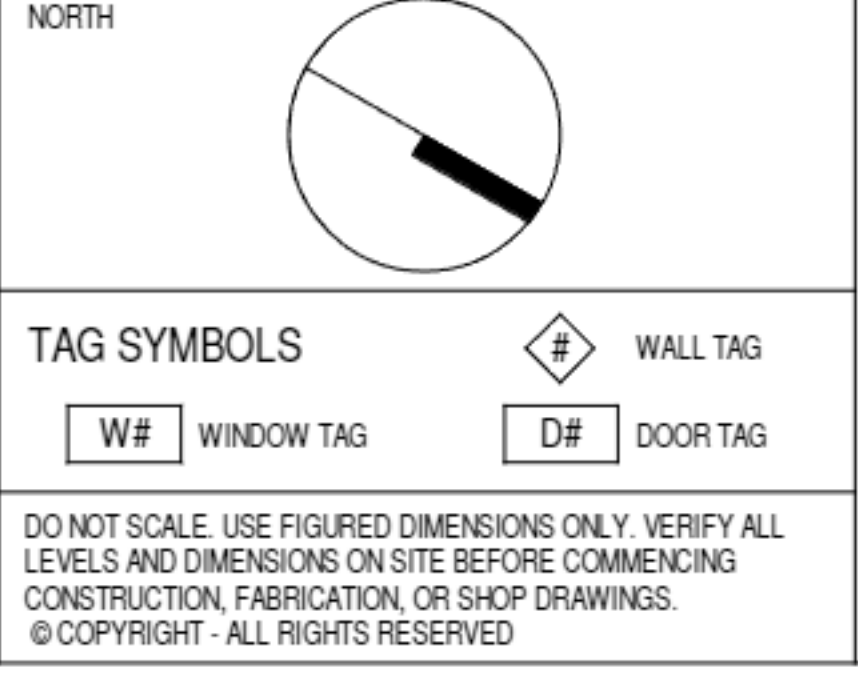

No.	DESCRIPTION	DATE

0 1.0 m 2.5 m 5.0 m
 SCALE: 1:100

CLIENT
 INNOVATION BUILDERS

PROJECT
 DESIGN FOR 9 METER WIDE DOUBLE STOREY HOUSE

DRAWING TITLE
 GROUND FLOOR PLAN

SCALE
 1 : 100

DATE
 22-Nov-23 3:25:29 PM

DRAWN
 DU


CHECKED
 AI

DRAWING NO.
 23114

PROJ. STAGE
 conc

PAGE NUMBER
 conc - 02

- CARPET
- CONC
- LAMIN
- T1
- T2
- T3

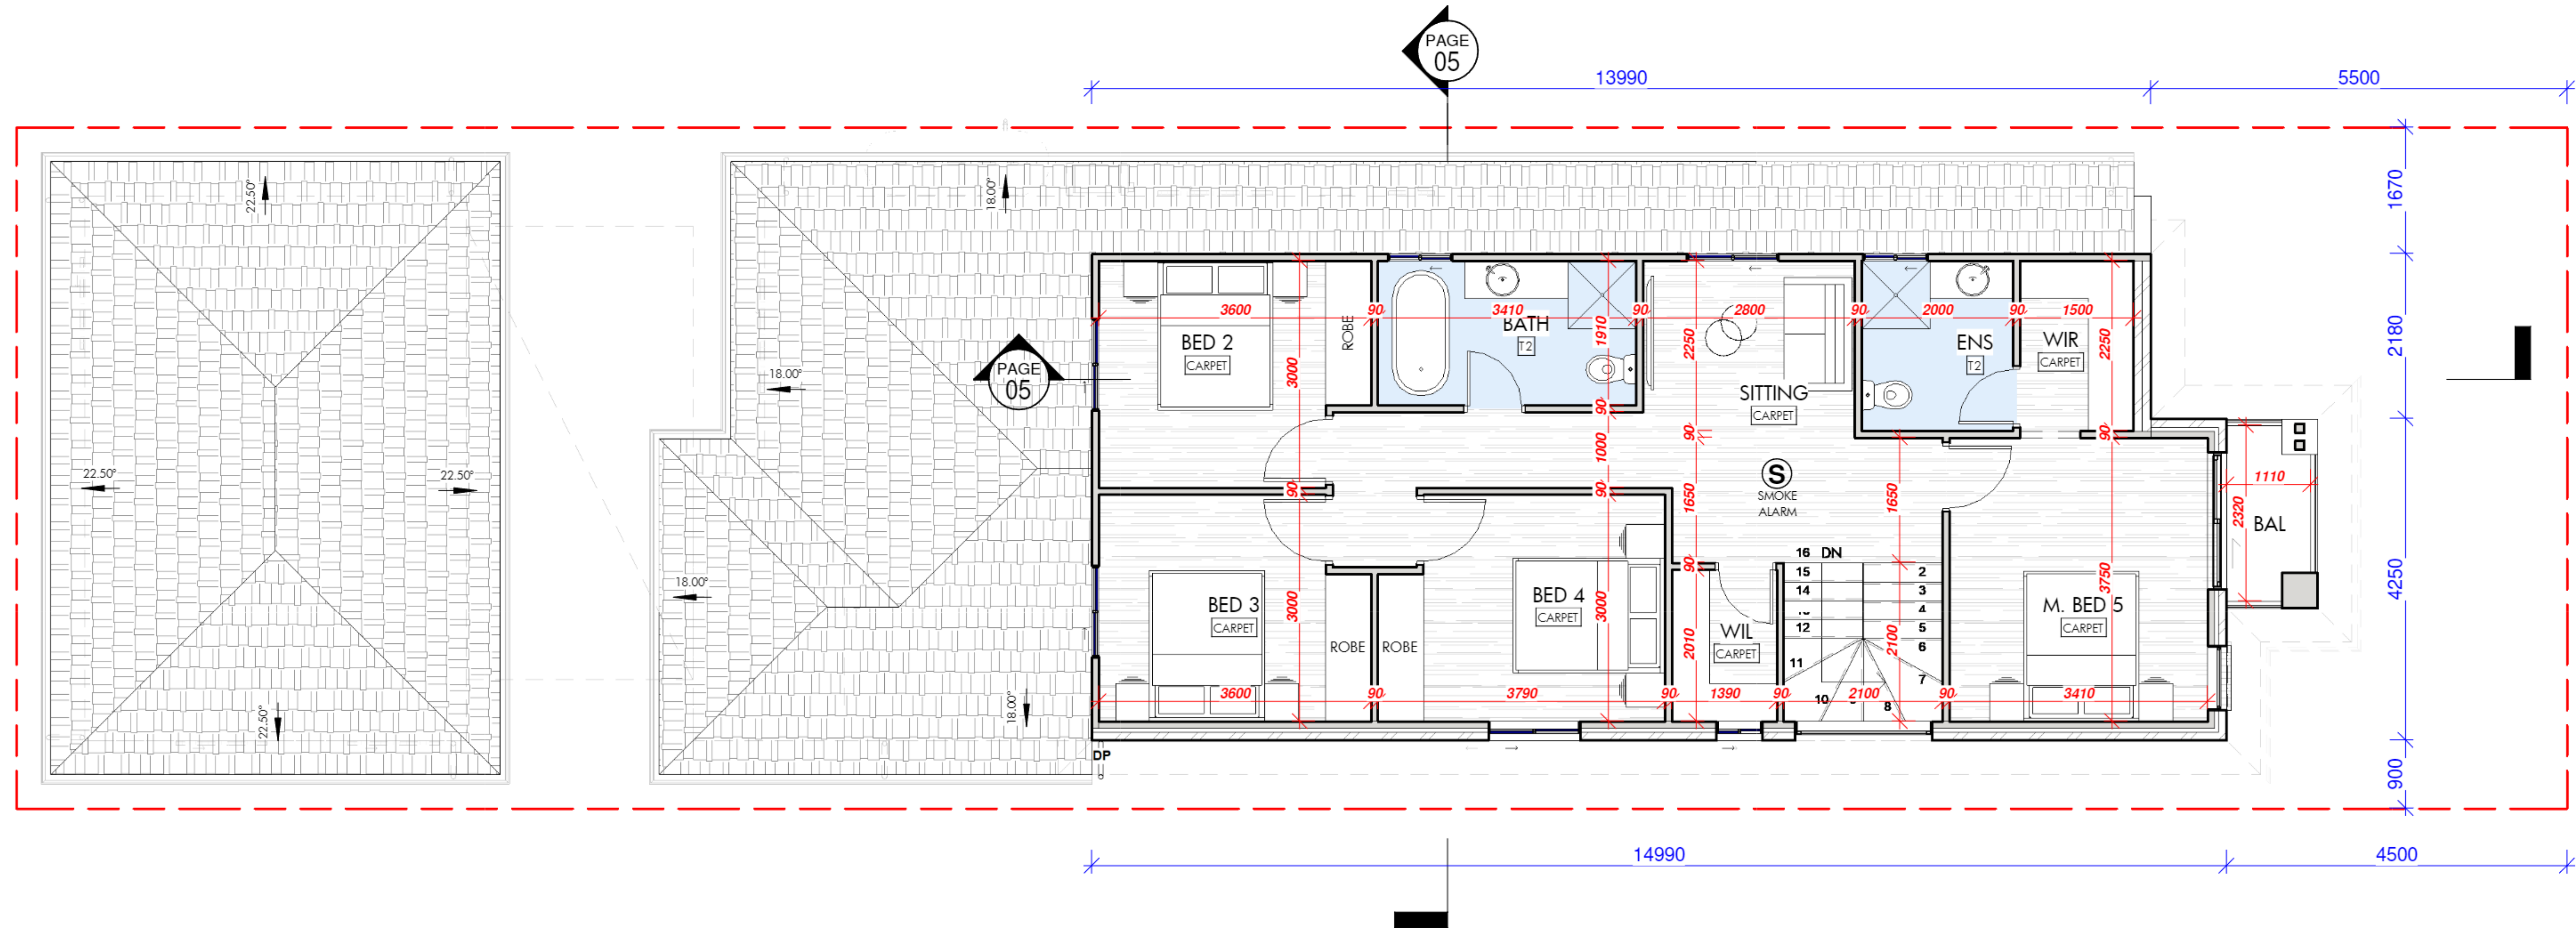

1 FIRST FLOOR
1 : 100

eco. factor Pty. Ltd
MEMBER:
SUITE 1, LEVEL 2,
2170, NSW, Australia.
P: 1300 326 322
info@ecofactor.com.au
www.ecofactor.com.au



BEFORE YOU DIG
www.byda.com.au
Zero Damage - Zero Harm

This drawing is the property of ECO.FACTOR PTY LTD and shall not be used in full or in part without consent of ECO.FACTOR PTY LTD

- Figured dimensions are to take preference over scaled dimensions.
- Builder shall be held responsible to verify all dimensions/levels on site & notify any discrepancy to ECO.FACTOR PTY LTD
- All materials are to be used in accordance with manufacturer's specifications and instructions and to comply with relevant Australian Standards.



THE FOLLOWING STANDARDS MAY BE REFERRED TO IN THIS DRAWING:
AS 1288 GLASS IN BUILDINGS - SELECTION AND INSTALLATION
AS 1428 DESIGN FOR ACCESS AND MOBILITY
AS 1657 FIXED PLATFORMS, WALKWAYS, STAIRWAYS AND LADDERS
AS 1688 MECHANICAL VENTILATION AND AIR-CONDITIONING
AS 1670 AUTOMATIC FIRE DETECTION AND ALARM SYSTEM
AS 1909 INSTALLATION OF TIMBER DOORSETS
AS 2047 WINDOWS IN BUILDINGS - SELECTION AND INSTALLATION
AS 2293 EMERGENCY ESCAPE LIGHTING AND EXIT SIGNS FOR BUILDINGS
AS 2444 PORTABLE FIRE EXTINGUISHERS
AS 3500 NATIONAL PLUMBING AND DRAINAGE
AS 3600 CONCRETE STRUCTURES
AS 3700 MASONRY STRUCTURES
AS 3740 WATERPROOFING OF DOMESTIC WET AREAS
AS 4100 STEEL STRUCTURES
AS 4254 DUCTWORK FOR AIR-HANDLING SYSTEMS IN BUILDINGS
AS 3610 FORMWORK FOR CONCRETE
OTHER ALTERNATIVE SOLUTION

NORTH

TAG SYMBOLS

W# WINDOW TAG D# DOOR TAG

WALL TAG DOOR TAG

DO NOT SCALE. USE FIGURED DIMENSIONS ONLY. VERIFY ALL LEVELS AND DIMENSIONS ON SITE BEFORE COMMENCING CONSTRUCTION, FABRICATION, OR SHOP DRAWINGS.
© COPYRIGHT - ALL RIGHTS RESERVED

No.	DESCRIPTION	DATE

0 1.0 m 2.5 m 5.0 m

SCALE: 1:100

CLIENT
INNOVATION BUILDERS

PROJECT
DESIGN FOR 9 METER WIDE DOUBLE STOREY HOUSE

DRAWING TITLE
FIRST FLOOR PLAN

SCALE
1 : 100

DATE
22-Nov-23 3:25:31 PM

DRAWN
DU

CHECKED
AI

DRAWING NO.
23114

PROJ. STAGE
conc

PAGE NUMBER
conc -02.1